






NOTES:

1. UNLESS OTHERWISE INDICATED, ALL WORKS TO BE DONE BY THE CONTRACTOR.
2. THE ELECTRICAL CONTRACTOR SHALL SUPPLY AND INSTALL ALL CABLE TRUNKINGS / CONDUITS. ALL WIRING FROM TELECOMS RISER TO EACH BLOCK TERMINAL/TEL. POINT ARE TO BE SUPPLY/INSTALL BY THE ELECTRICAL CONTRACTOR.
3. SINGAPORE TELECOMS ARE TO SUPPLY/INSTALL THE TEL. CABLES TO THE MDF. FROM MDF ROOM TO EACH INDIVIDUAL RISER. ALL DP SHALL BE LOCATED IN THE TEL RISER.
4. ALL EQUIPMENT & COMPONENTS USE FOR CATV SYSTEM SHALL BE SINGAPORE CABLE VISION (SCV) APPROVED TYPE.
5. ELECTRICAL CONTRACTOR SHALL ENGAGE A LICENSED REGISTERED CATV/SCV CONTRACTOR TO CARRY THE INSTALLATION WORKS.
6. ELECTRICAL CONTRACTOR SHALL PROVIDE A 2 METRES DROP CABLE FOR EACH TV OUTLET WITH 'F' CONNECTORS AT BOTH ENDS.
7. CONTRACTOR SHALL ENSURE THAT THE SYSTEM OFFER SHALL ENSURE THAT THE SYSTEM OFFER SHALL FUNCTION SATISFACTORY TO THE REQUIREMENTS AS STATED IN THE SPECIFICATIONS.

LEGEND

-  E BONDED TO EARTH SYSTEM
-  13A S.S.O (1 GANG METALCLAD)
-  DP DISTRIBUTION PANEL
-  BT BLOCK TERMINAL
-  TELEPHONE OUTLET (RJ45)

TENDER ADDENDUM NO. 7

DATE OF ISSUE

21 AUG 2015

BECA CARTER HOLLINGS & FERNER (S.E.A) PTE LTD

0E	FOR TENDER/ TENDER ADDENDUM NO. 7	AUG' 2015	MM1	KTEY
0C	FOR TENDER/ TENDER ADDENDUM NO. 3	AUG' 2015	MM1	KTEY
No.	Revision	Date	By	CHK

CLIENT :

GERMAN EUROPEAN SCHOOL SINGAPORE (GESS)

72 Bukit Timah Road
Singapore 268760

TEL : 6465 1131
FAX : 6465 1308

ARCHITECT :



P&T CONSULTANTS PTE LTD
24 RAFFLES PLACE
#23-00 CLIFFORD CENTRE
SINGAPORE 048621
TEL : 6535 2011
FAX : 6535 1283

THE OWNERSHIP OF THE COPYRIGHT IN THIS DRAWING IS RETAINED BY P&T CONSULTANTS PTE LTD. WHOSE CONSENT MUST BE SOUGHT BEFORE ANY USE OR REPRODUCTION OF THE DRAWING OR ANY PART THEREOF CAN BE MADE.

M&E Engineer:

Beca

Beca Carter Hollings & Ferner
(S.E. Asia) Pte Ltd. Consulting Engineers
1 Gateway Drive, #12-01, Westgate Tower, Singapore 608531
Tel : 6220 7588 Fax : 6225 6937

Original Scale (A1)	Drawn	MM1	
	Checked	KTEY	
Scale (A3) Reduced	Job Manager	LPH	
	Job Director	KBW	
	QP	DTSY	

Project:

PROPOSED ELECTRICAL SERVICES FOR
PROPOSED EDUCATIONAL INTUITION BUILDING COMPRISING
OF 6 STOREY EDUCATIONAL BLOCK, 2 STOREY AMENITIES
BLOCK WITH CARPARK AND COMMUNAL FACILITIES

Service:

ELECTRICAL SERVICES

Title:


TELEPHONE SCHEMATIC DIAGRAM

Drawing No.

5810508/E-305

Rev.

0

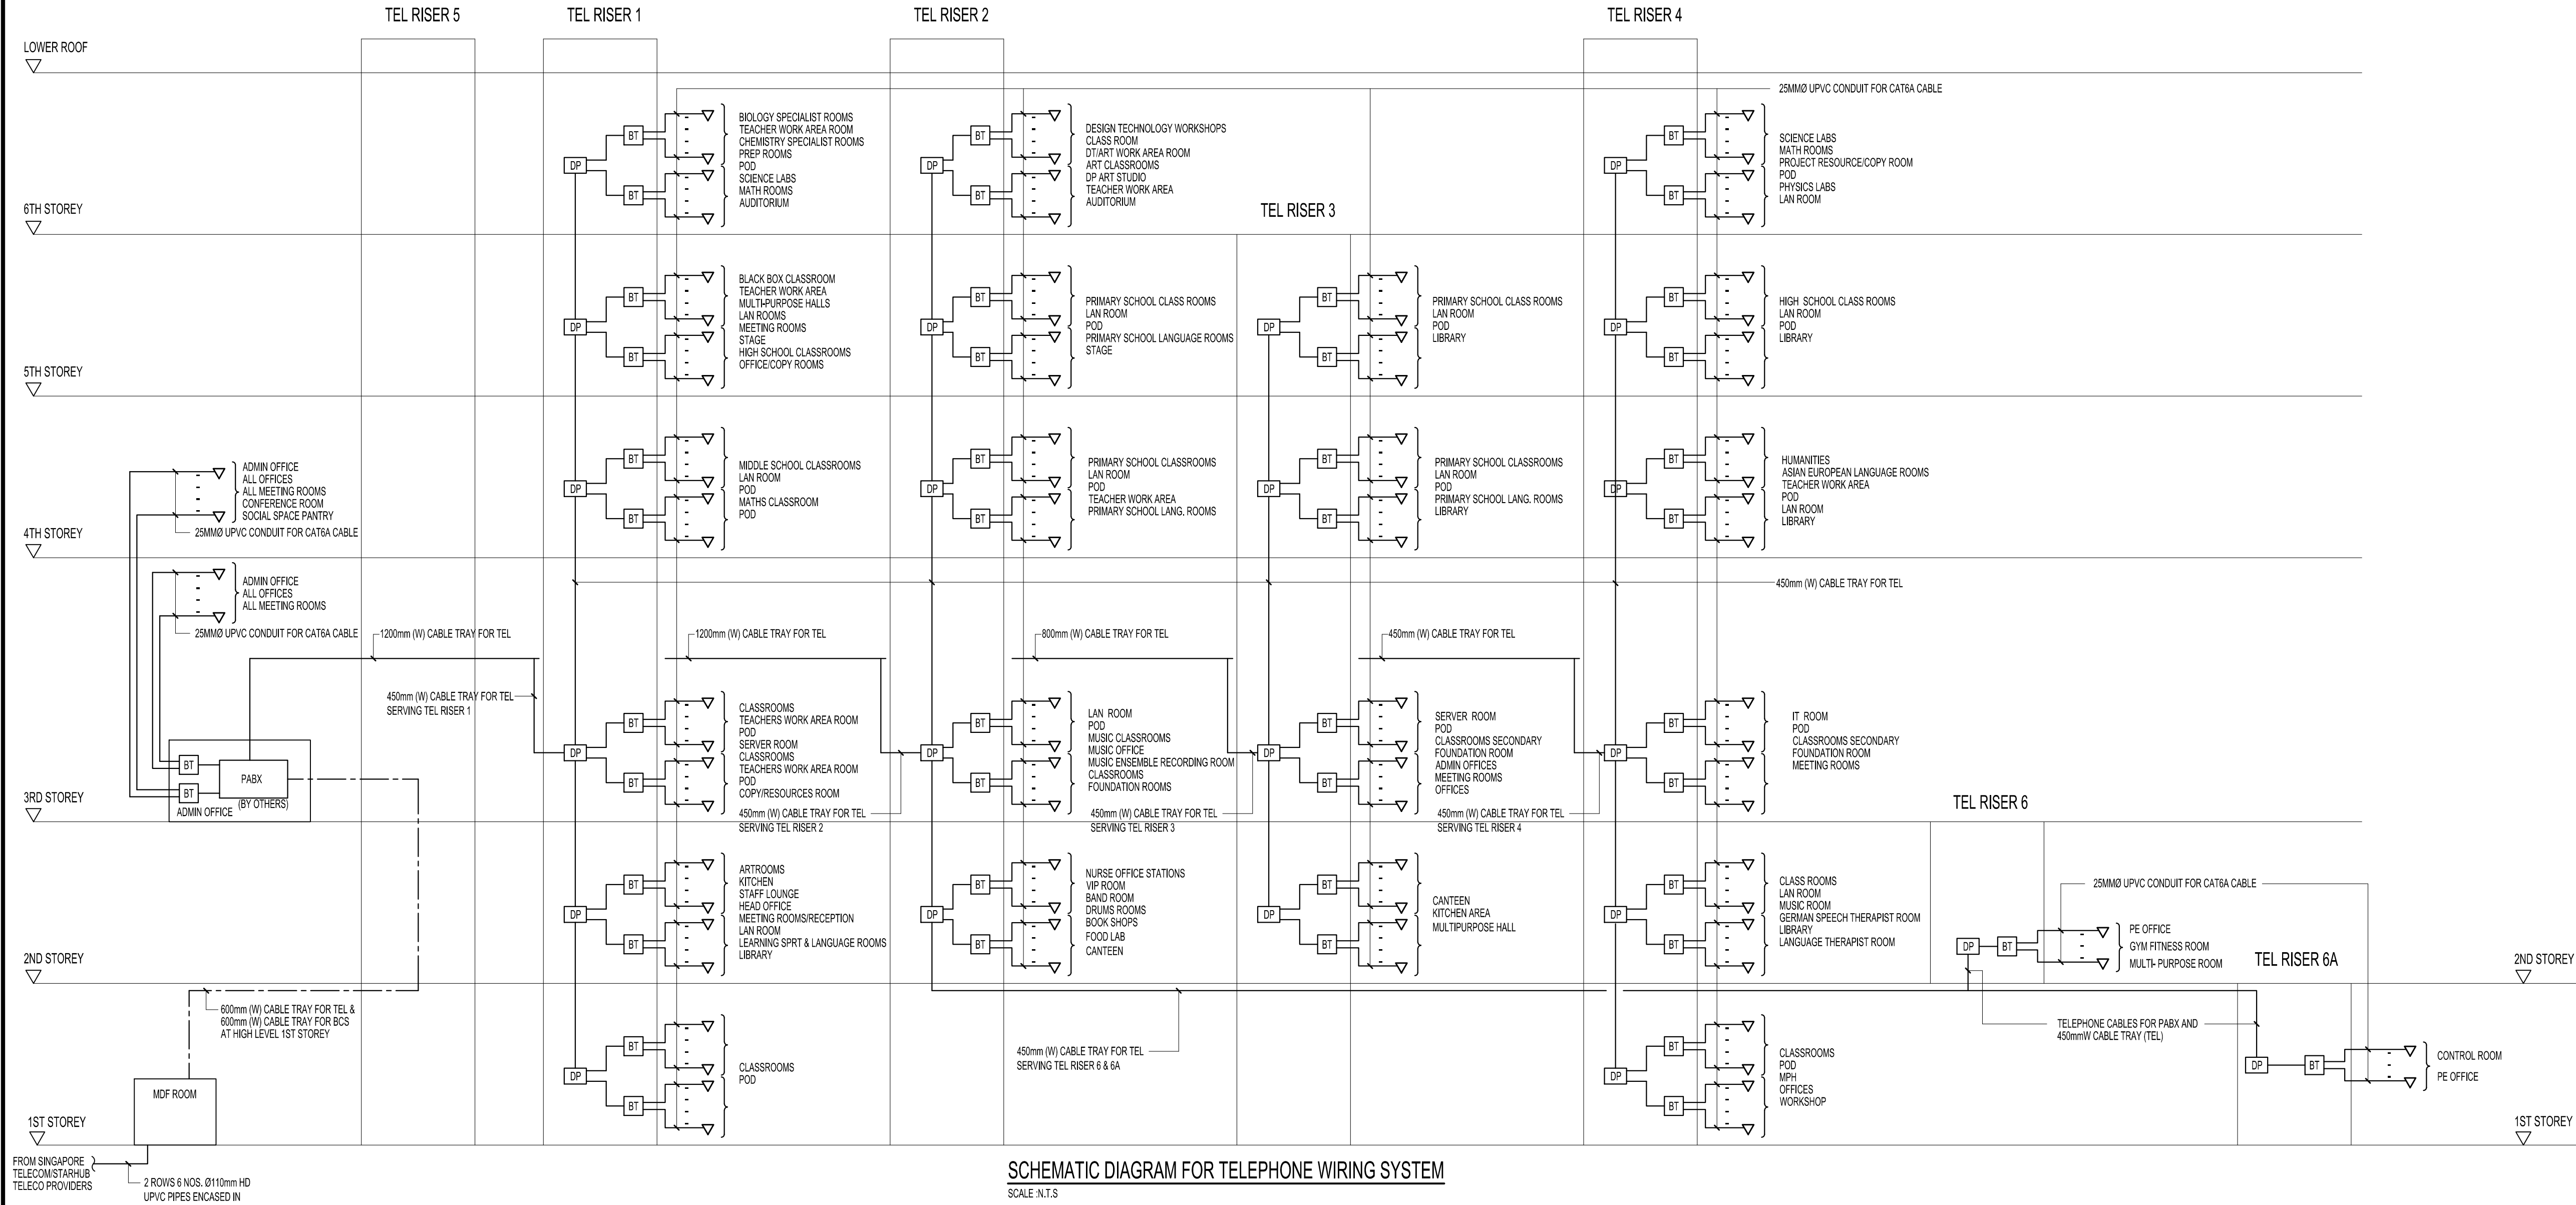

SCHEMATIC DIAGRAM FOR TELEPHONE WIRING SYSTEM

SCALE: N.T.S

(REFER TO ELECTRICAL POWER LAYOUT FOR NO. OF TEL. OUTLET.)