


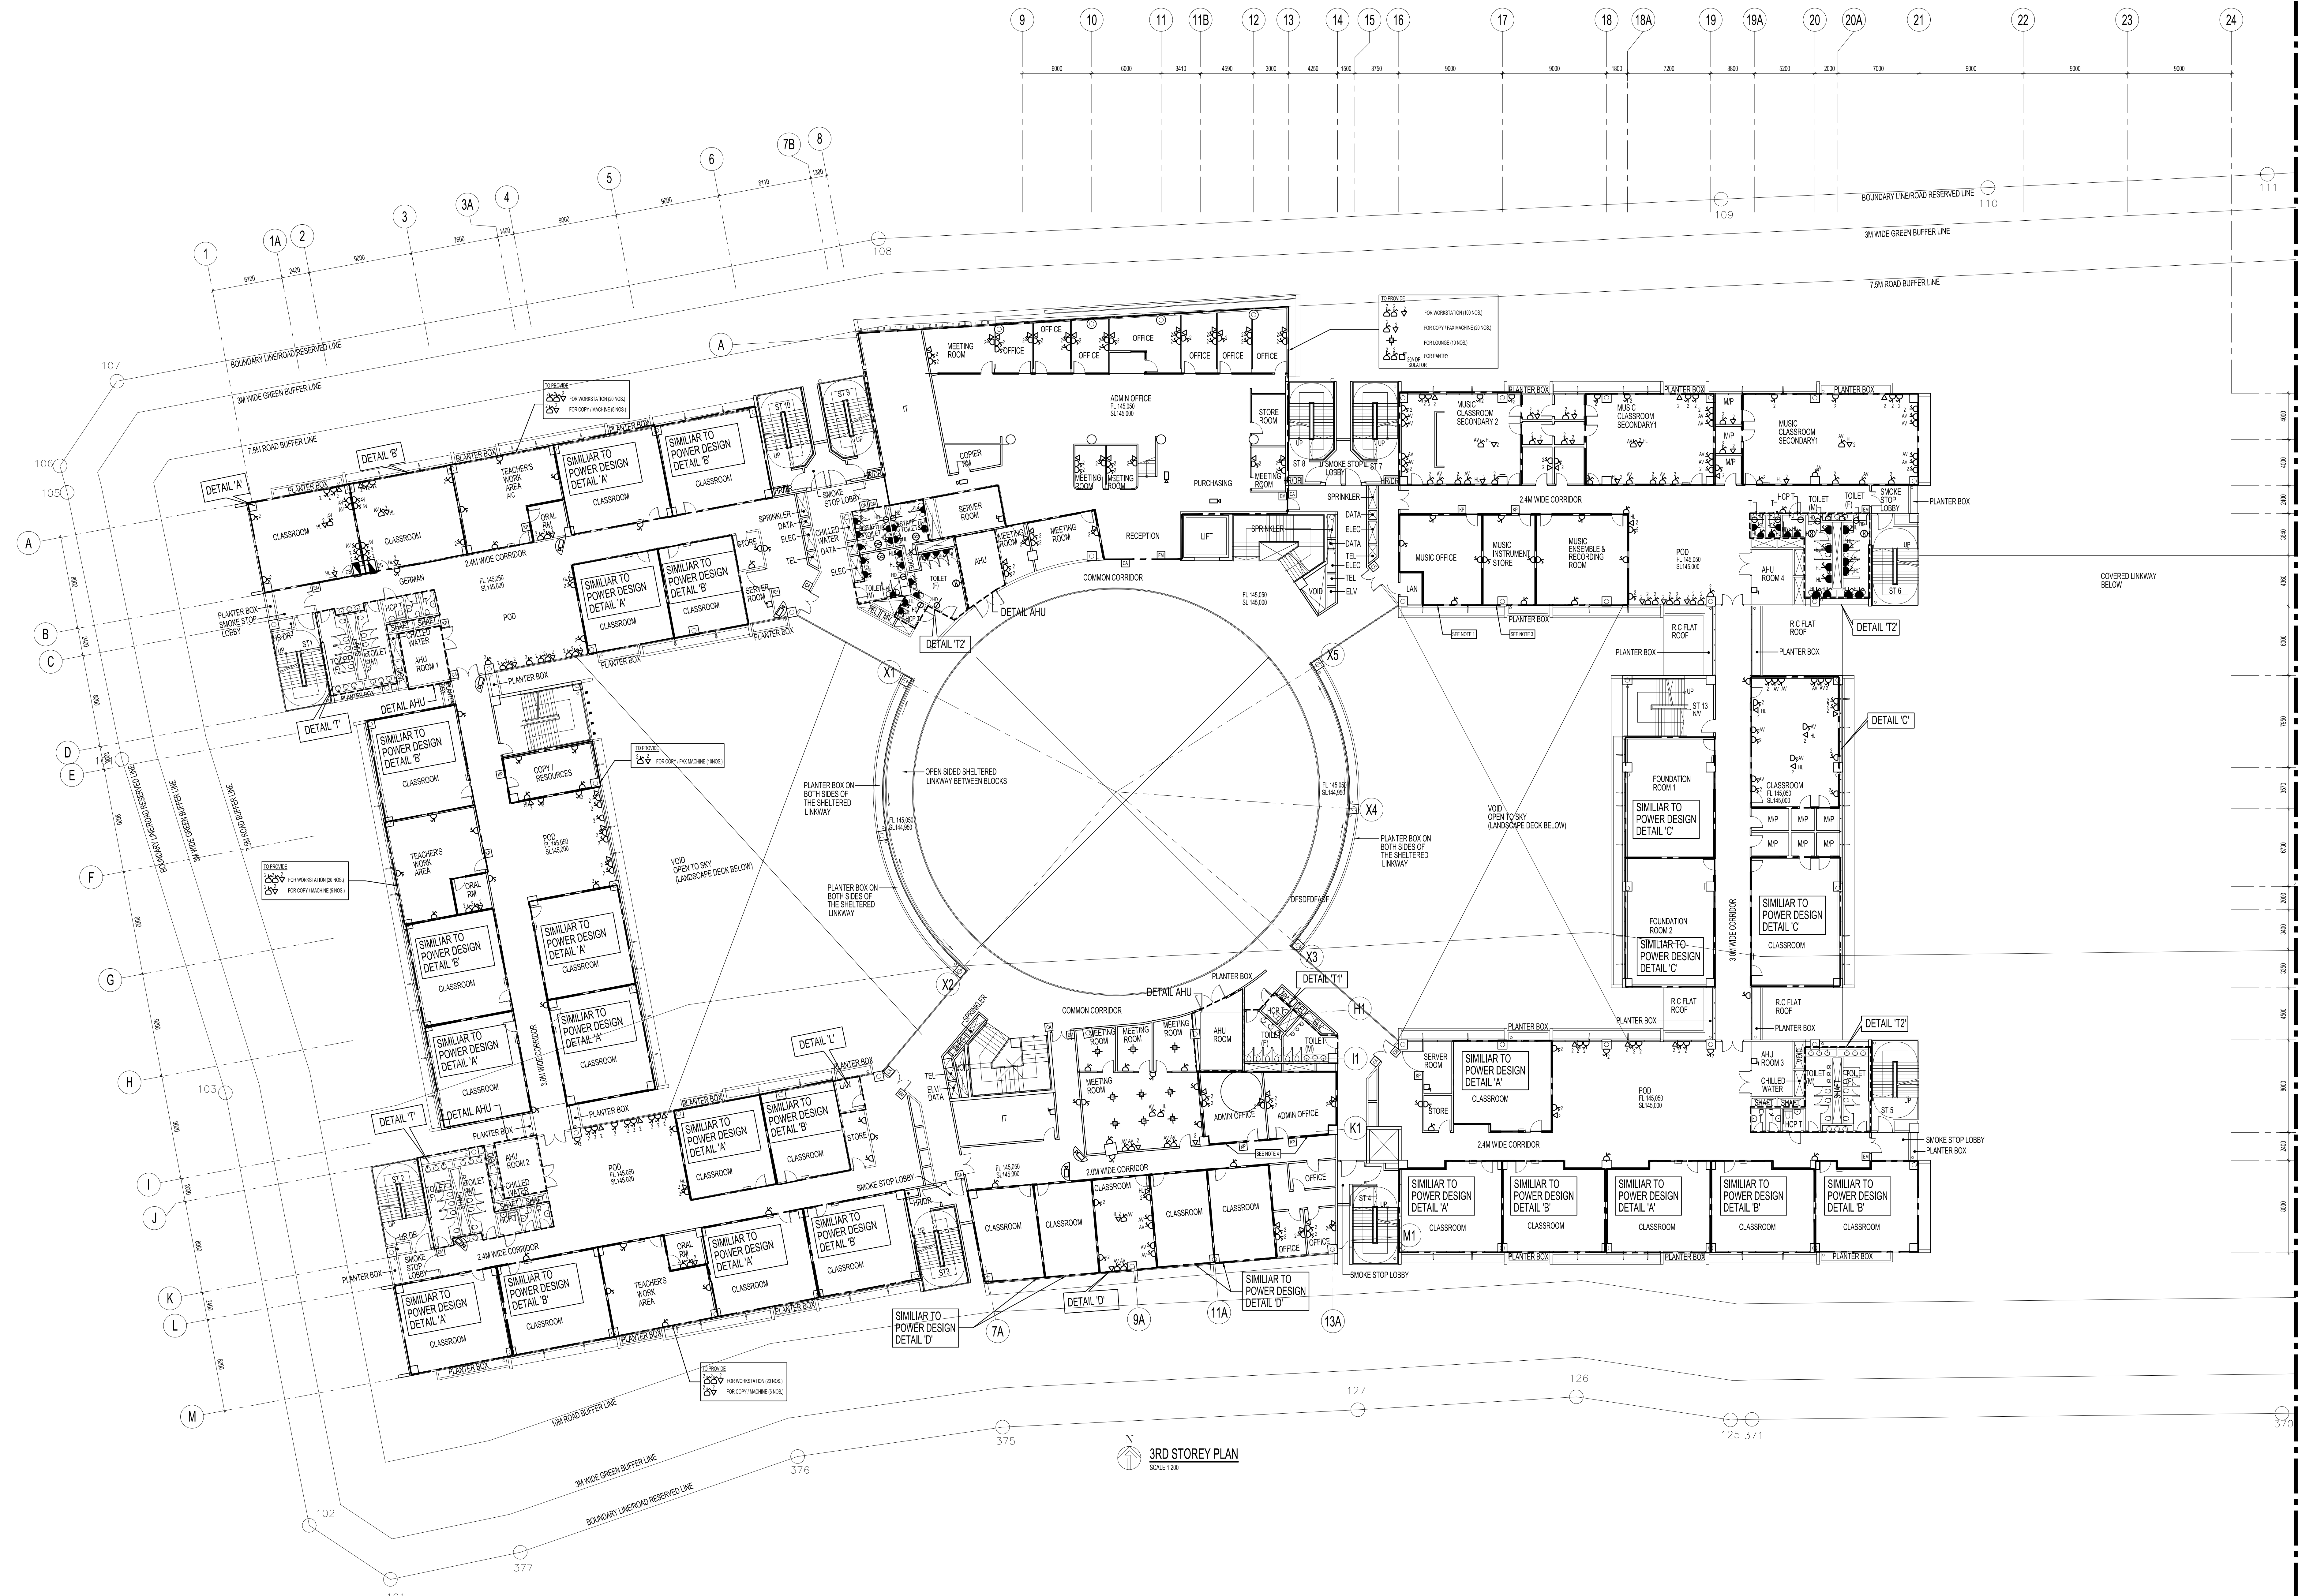

3RD STOREY PLAN (PART A)
ACADEMIC BLOCK
SCALE 1:200

- NOTES:**
1. TO PROVIDE 80 NOS. OF WIRELESS ACCESS POINTS. EXACT LOCATIONS TO BE CONFIRMED LATER.
 2. TO PROVIDE 20 NOS. OF CARD ACCESS READERS AND 20 NOS. OF NUMERIC KEYPAD CONTROLLERS. EXACT LOCATIONS TO BE CONFIRMED LATER.
 3. TO PROVIDE 1 NOS. POWER POINT AND 1 NOS. DATA TEL. POINT FOR GPS CLOCK IN EACH OF THE ROOMS AND PODS EXCLUDING MAE PLANT ROOMS, REISERS AND CAVITIES.
 4. ALL LIGHTING CIRCUITS IN ALL STAIRCASE & TOILETS EXCEPT FOR HANDICAP AND SINGLE OCCUPANCY TO BE CONTROLLED BY MOTION SENSOR & BMS.
 5. TO PROVIDE 1 NOS. 10A S.S.U. FOR WATER COOLER ON EVERY FLOOR.
 6. TO PROVIDE 2 NOS. 10A S.S.U. FOR VENDING MACHINE ON EVERY FLOOR.
 7. TO ALLOW POWER PROVISION (ISOLATOR/POWER POINT) FOR FOLLOWING ITEMS & THE POWER CIRCUITS TO BE TAKEN FROM THE RESPECTIVE FLOOR COMMON AREAS (REISERS):
 - CCTV, CARD ACCESS SYSTEM
 - FIRE ROLLERS, WHISTERS, RELEASE DOOR CONTROLLER, ETC.
 - REUSE COMPACTOR
 - REUSE SCHOOL PLAY AREA
 - ALL EQUIPMENT
 - AUTOSLIDING DOOR
 - FISH AND W. W. WORKS FOR EXACT LOCATION, REFER TO MECHANICAL DRAWINGS
 - IRRIGATION SYSTEMS
 - RAINWATER HARVESTING SYSTEM
 - DETENTION PUMPS
 - PLAY EQUIPMENTS
 8. TO ALLOW PROVISIONING OF DRY LIGHT PER FLOOR. (EXACT NUMBERS & LOCATION REFER TO ARCHITECT DRAWINGS)
 9. THE COMMON AREA LIGHTING & POWER CIRCUITS ON EVERY FLOOR TO TAKE FROM THE FOLLOWING (SWITCHES):
 - 1ST STOREY: DB-1A TO DB-1D & DB-1A-1 TO DB-1D-1
 - 2ND STOREY: DB-2A TO DB-2D & DB-2A-1 TO DB-2D-1
 - 3RD STOREY: DB-3A TO DB-3D & DB-3A-1 TO DB-3D-1
 - 4TH STOREY: DB-4A TO DB-4D & DB-4A-1 TO DB-4D-1
 - 5TH STOREY: DB-5A TO DB-5D & DB-5A-1 TO DB-5D-1
 - 6TH STOREY: DB-6A TO DB-6D & DB-6A-1 TO DB-6D-1
 10. TO ALLOW 20 NOS. OF POWER POINTS PER FLOOR. EXACT LOCATION TO BE CONFIRMED LATER.
 11. FAN COOL. UNITS & W. W. BONES LOCATED WITHIN INDIVIDUAL ROOMS / AREAS / SPACES. THE POWER CIRCUITS TO BE TAKEN FROM THE INDIVIDUAL ROOM DB / SB.

FOR CONTINUATION, REFER TO DRAWING NO. 58-0508/E-209B

TENDER ADDENDUM NO. 7

DATE OF ISSUE
21 AUG 2015

BECA CARTER HOLLINGS & FERNER (S.E. ASIA) PTE LTD.

No.	Revision	Date	By	Chk.
1E	FOR TENDER TENDER ADDENDUM NO. 7	AUG 2015	MMH	KTEY
1F	FOR TENDER TENDER ADDENDUM NO. 3	AUG 2015	MMH	KTEY
1G	FOR TENDER TENDER ADDENDUM NO. 1	JUL 2015	SSK	KTEY

GERMAN EUROPEAN SCHOOL SINGAPORE
72 BUKIT TIMBER ROAD
SINGAPORE 289760
TEL: 6469 1131
FAX: 6469 0388

Design Architect
P&T CONSULTANTS PTE LTD
24 RAFFLES PLACE
#23-01 CLIFFORD CENTRE
SINGAPORE 049621
TEL: 6535 2011
FAX: 6535 1263

M&E and C&S Engineer
Beca
Beca Carter Hollings & Ferner
(S.E. Asia) Pte Ltd.
Consulting Engineers
1 Gateway Drive, #12-01, Westgate Tower, Singapore 08531
Tel: 6507 7588 Fax: 6525 8507

Original	Drawn	SSK
Scale (A1)	Checked	KTEY
1:200	Job Manager	LPH
Scale (A2)	Job Director	KBN
Revised	QP	DTSY

Project
PROPOSED ELECTRICAL SERVICES FOR PROPOSED EDUCATIONAL INSTITUTION BUILDING COMPRISING OF 6 STOREY EDUCATIONAL BLOCK, 2 STOREY OF SPORTS AND RECREATIONAL BLOCK WITH CARPARK AND COMMERCIAL FACILITIES ON LOT 28/29/30/31/1387/1